
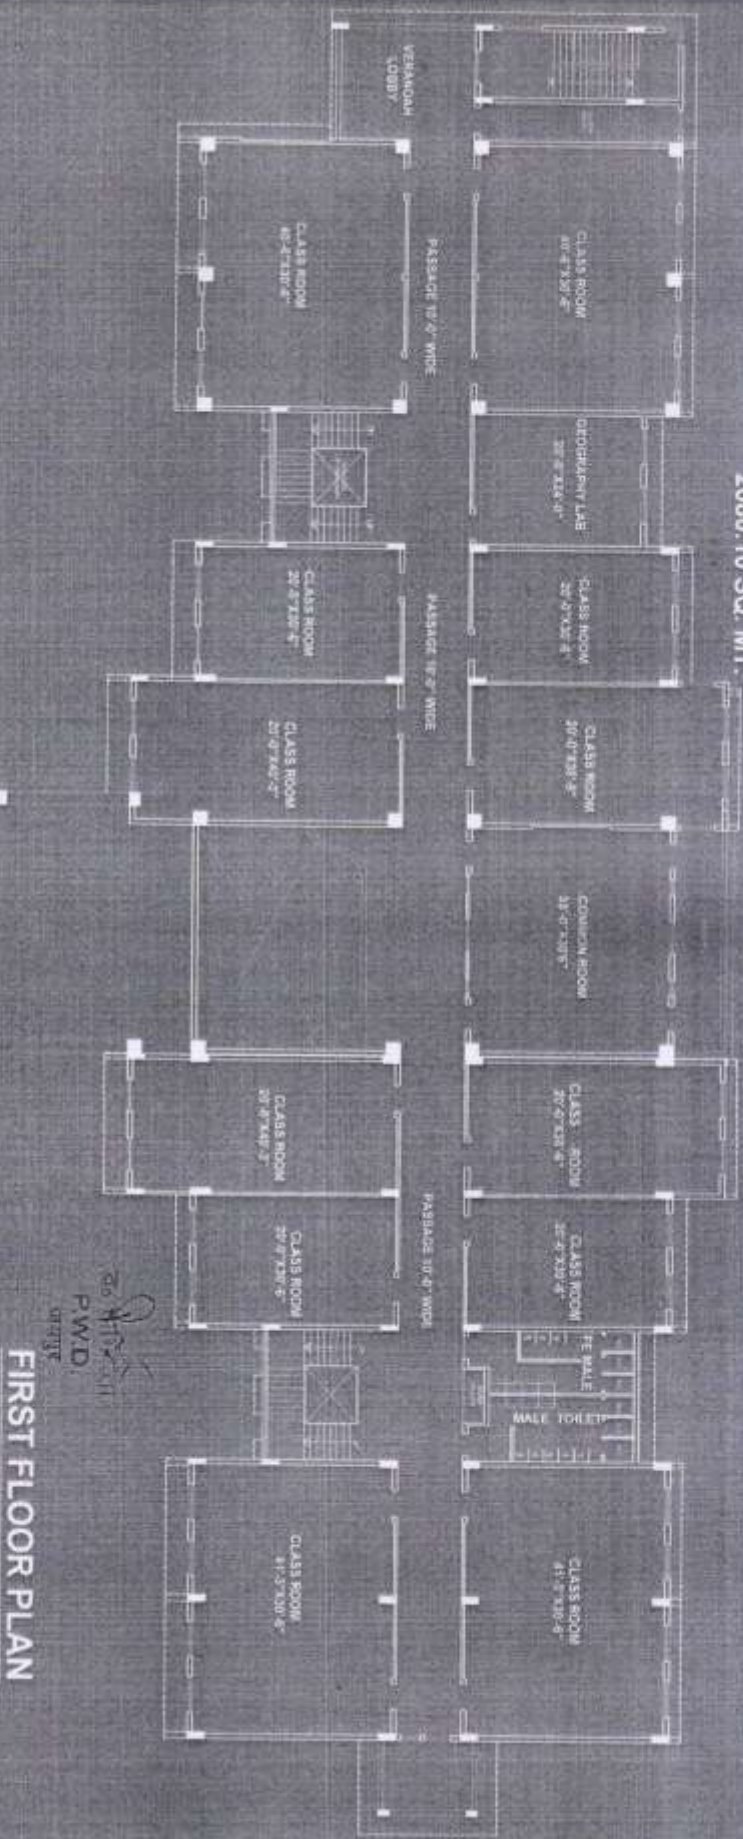


SHRI GANGA SINGH COLLEGE OF ENGINEERING  
AT NH. 52 GOVINDGARH TEH. - CHOMU DISTT. - JAIPUR

FLOOR GROSS BUILT UP AREA :- 22390.00 SQ. FT.  
2080.10 SQ. MT.

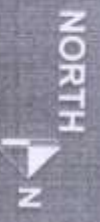

FIRST FLOOR PLAN

*[Signature]*  
P.W.D.  
07/11/17

TO JAIPUR

NATIONAL HIGHWAY NO. - 52 (11)

TO SIKAR